



Skamania County

Community Development Department

Building/Fire Marshal ♦ Environmental Health ♦ Planning

Skamania County Courthouse Annex

Post Office Box 1009

Stevenson, Washington 98648

Phone: 509-427-3900 Inspection Line: 509-427-3922

EQUIPMENT STORAGE SHED & BARN PERMIT INTAKE CHECKLIST

(This form must be completed and submitted with all required documents for the application to be considered complete. Review will not begin on the project until all of the requirements below are submitted)

- Complete Equipment Storage Shed & Barns Permit Application including a detailed project description and square footage of building. (Required)

- Site Plan; submit a complete site plan, with all requirements of the Site Plan Checklist. Also include the completed Site Plan Checklist. (Required)

- Submit three (3) sets of building plans & Engineering. (Required)

Reviewed by _____ Complete: Yes ___ No ___ Date: _____



SKAMANIA COUNTY
COMMUNITY DEVELOPMENT DEPARTMENT
 Building/Fire Marshal • Environmental Health • Planning
 Skamania County Courthouse Annex
 Post Office Box 1009
 Stevenson, WA 98648
 Phone: 509-427-3900 Inspections 509-427-3922

EQUIPMENT STORAGE SHED, BARNS AND OTHER OUTBUILDINGS APPLICATION
 (No Mechanical and/or Plumbing Fixtures)

SITE & PERMITEE INFORMATION: **DATE:** _____

Owner Name: _____ **Jobsite Address:** _____

Mailing Address: _____ **Jobsite City:** _____

City: _____ **Parcel number:** _____

State/Zip: _____ **Email Address:** _____

Home Phone: _____ **Cell Phone:** _____

CONTRACTOR INFORMATION:

Contractor: _____ **Business Phone:** _____

Contractor's License# _____ **Cell Phone:** _____

PROJECT INFORMATION:

<u>USE OF BUILDING:</u>	<u>SQUARE FOOTAGE:</u>	<u>BRIEF DESCRIPTION OF PROJECT:</u>
Equipment Storage Shed	_____	_____
Barn	_____	_____
Private Garage	_____	_____
OTHER(specify):	_____	_____

This application/permit is null & void if the work or construction is not commenced within 180 days, or if the work or construction is suspended or abandoned for 180 days of anytime after work is commenced, or if work is not completed within two years from date of issue.

All work shall be done in accord with the approved plans, except such approval is in conflict with other codes. The approved plans shall not be changed or modified without the prior approval of the Building Official.

It is the owners/contractors responsibility to comply with all applicable laws, codes and regulation. SKAMANIA COUNTY makes no assurances or guarantees that the site, lot, soil, grade or other conditions are suitable for the proposed project. Please be advised that, due to the instability of mountainous areas, SKAMANIA COUNTY makes no assurance as to the suitability of any lot or parcel for building purposes.

I HEREBY CERTIFY THAT I HAVE READ AND EXAMINED THIS APPLICATION AND KNOW THE SAME TO BE TRUE AND CORRECT. ALL PROVISIONS OF LAWS AND ORDINANCES GOVERNING THIS TYPE OF WORK WILL BE COMPLIED WITH, WHETHER SPECIFIED OR NOT. THE GRANTING OF A PERMIT DOES NOT PRESUME TO GIVE AUTHORITY TO VIOLATE OR CANCEL THE PROVISIONS OF ANY OTHER STATE OR LOCAL LAW REGULATING CONSTRUCTION OR THE PERFORMANCE OF CONSTRUCTION.

_____ **Owner Name (Please Print)** _____ **Owner Signature**

(If applicable) I, _____, as shown by my signature hereto, designates

Owner Name

_____, to act as their agent concerning all issues having to do with

Print name of agent

this building permit application. _____ **Date**


Site Plan Checklist

The application will NOT be accepted unless all points below are addressed. This checklist MUST be submitted with the site plan and application. The site plan must be drawn in ink.

The applicant may also submit (in addition to the site plan showing the entire parcel(s)), a more detailed drawing of the area(s) that will be affected by the proposal. Site plans that are overcrowded with information and those that are illegible will be returned to the applicant to be redrawn.

<input type="checkbox"/> North arrow	<input type="checkbox"/> Property address
<input type="checkbox"/> Tax parcel number(s) for all affected parcels	<input type="checkbox"/> Site plan scale (ex: 1"=50')
<input type="checkbox"/> Name of applicant and property owner (if different)	<input type="checkbox"/> Location, depth, and extent of all clearing, grading & filling
<input type="checkbox"/> Boundaries, lines showing the dimensions, and size of subject parcel(s)	<input type="checkbox"/> Location and dimensions of any dedicated easements on or adjacent to the property
<input type="checkbox"/> Location of all existing and proposed structures, including dimensions and distances from property lines, other structures and critical areas (measurement is from the eve of the structure).	<input type="checkbox"/> Location of existing on-site septic system components, including tanks, drainfields (include dimensions for primary and reserve), pretreatment units and their distance to structures and property lines
<input type="checkbox"/> Show general topography of the property and direction of natural drainage, significant terrain features or landforms (ex: top/toe of slope, rock outcroppings).	<input type="checkbox"/> Location of all proposed wells and the 100' wellhead protection area radius for each
	<input type="checkbox"/> Show all existing and proposed underground or above ground storage tanks.
<input type="checkbox"/> Clearly identify and label the location and names of all existing and proposed roads, on or bordering the property. Show all proposed and existing driveways, trails, and parking areas on the parcel.	<input type="checkbox"/> Any critical areas designated under the County's Critical Areas Ordinance, if known, located on or adjacent to the property (ex: landslides, wetlands, water bodies, watercourses, or possible flood zones)
<input type="checkbox"/> Location of all wells or drinking water sources and their well head protection areas within 100 feet of the property lines (if known)	<input type="checkbox"/> Any additional information which the applicant feels will assist in evaluating the proposal (ex: maps, drawings, photos, and plans.

TYPICAL SITE PLAN EXAMPLE

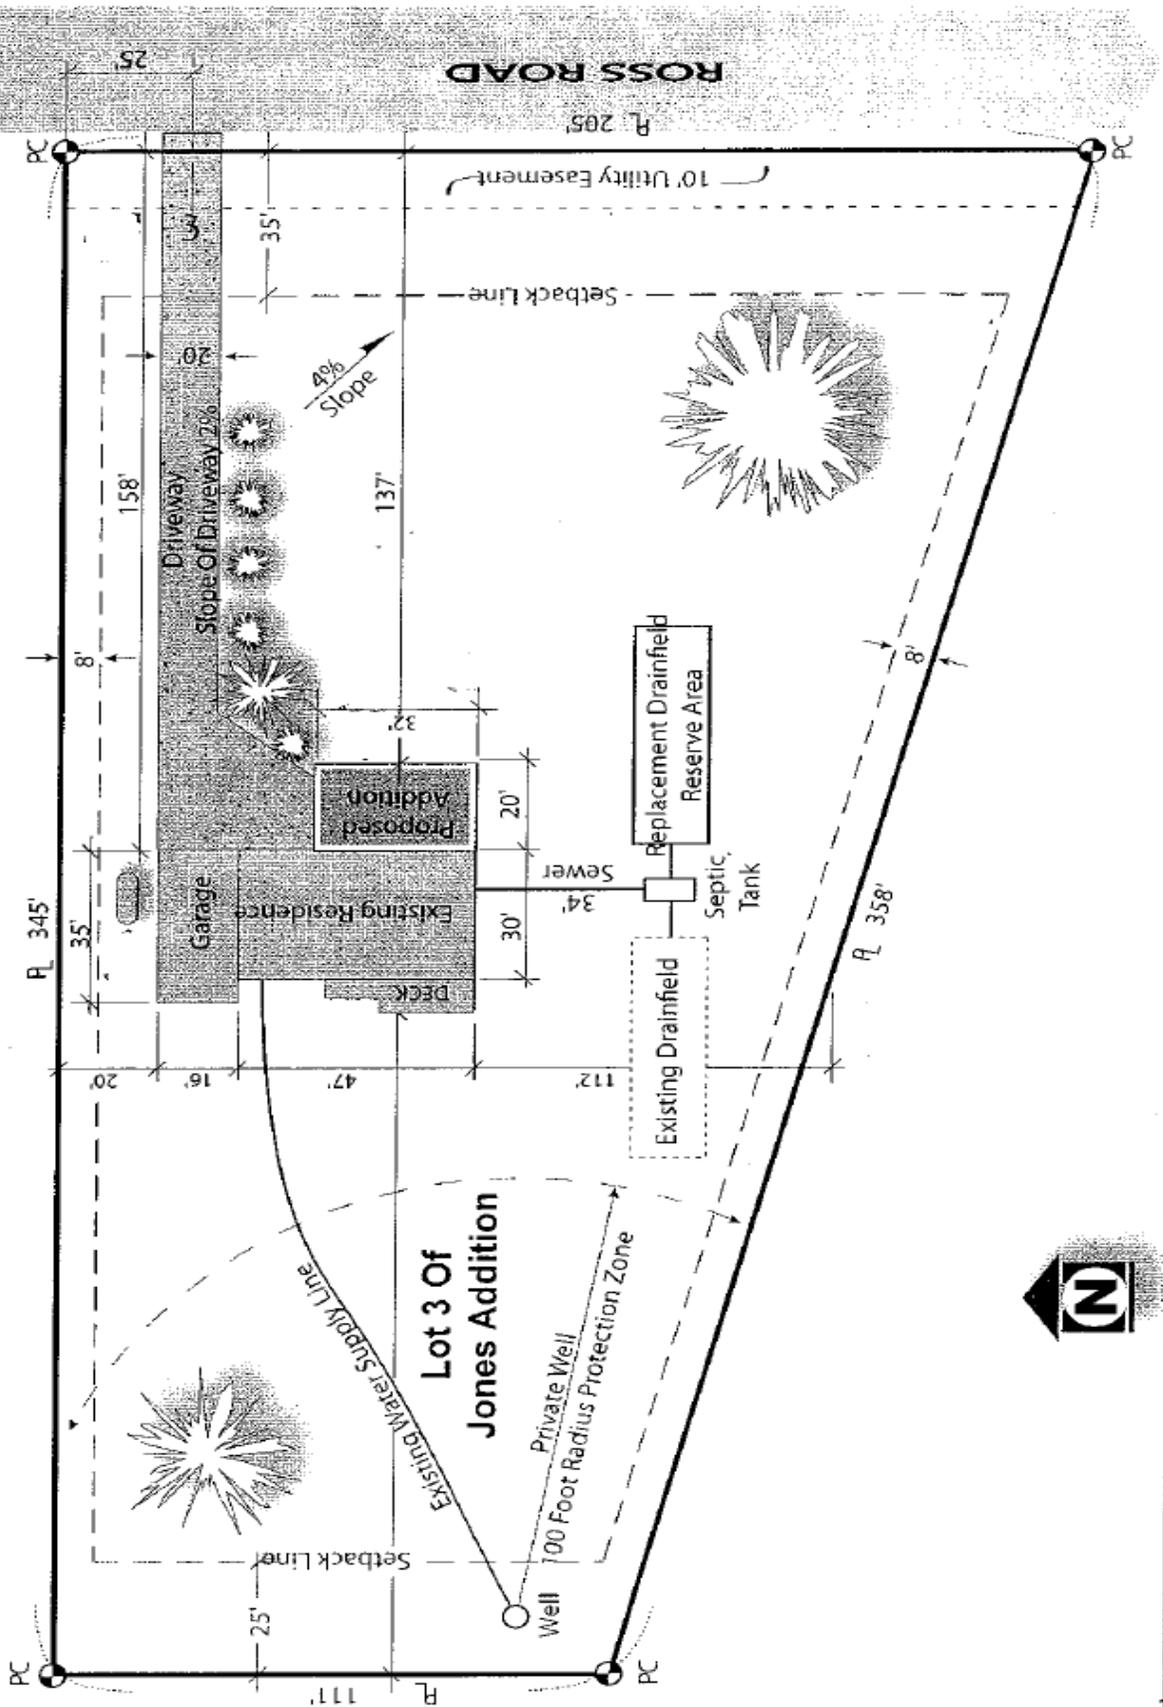

Name: JOHN R. DOE	Address: 12345 Ross Road Stevenson, WA	Scale: 1" = 40' Date: 10/4/2006
Site Address: 12345 ROSS ROAD	Property ID#: 02-12-01-0-0-0111-00	

SITE PLAN

*Use this template or attach a separate site plan drawing.

		Name:		Site Address:		Scale used:	
		Mailing Address:		Tax Parcel Number:		Date:	