




Skamania County Department of Public Works BUILDING PERMITS / SERVICES

Skamania County Courthouse Annex
Post Office Box 790
Stevenson, Washington 98648
(509) 427-3920 FAX: (509) 427-3919

Vent Pipe min. 10'-0" away from any window or other opening into conditioned spaces of the building that is less than 2' below the exhaust point and 10'-0" from any window or opening in adjoining or adjacent buildings

NEW RADON MITIGATION DETAIL

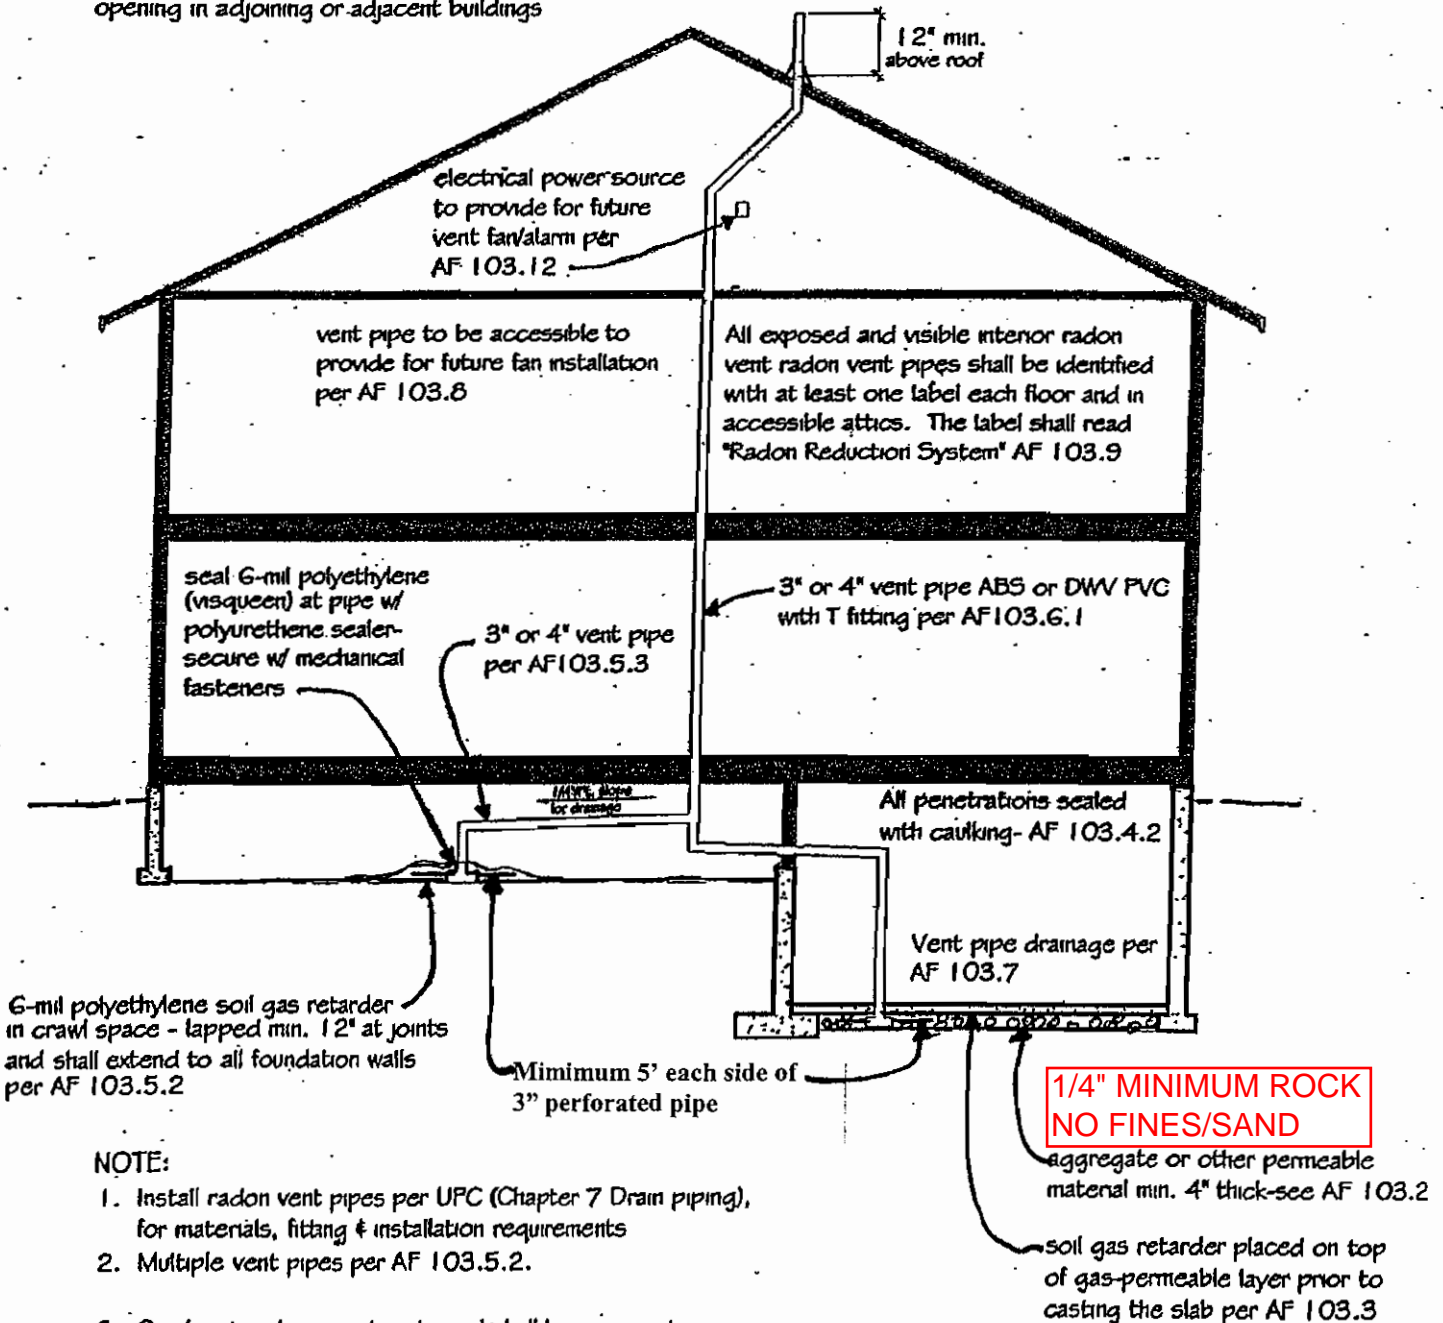

NOTE:

1. Install radon vent pipes per UPC (Chapter 7 Drain piping), for materials, fitting & installation requirements
2. Multiple vent pipes per AF 103.5.2.
3. Combination basement and crawl shall have separate vent pipes in each area per AF 103.10.